




Approval By Owner
Signature _____
Date _____



318 Palm Trail Delray Beach, Florida 33483

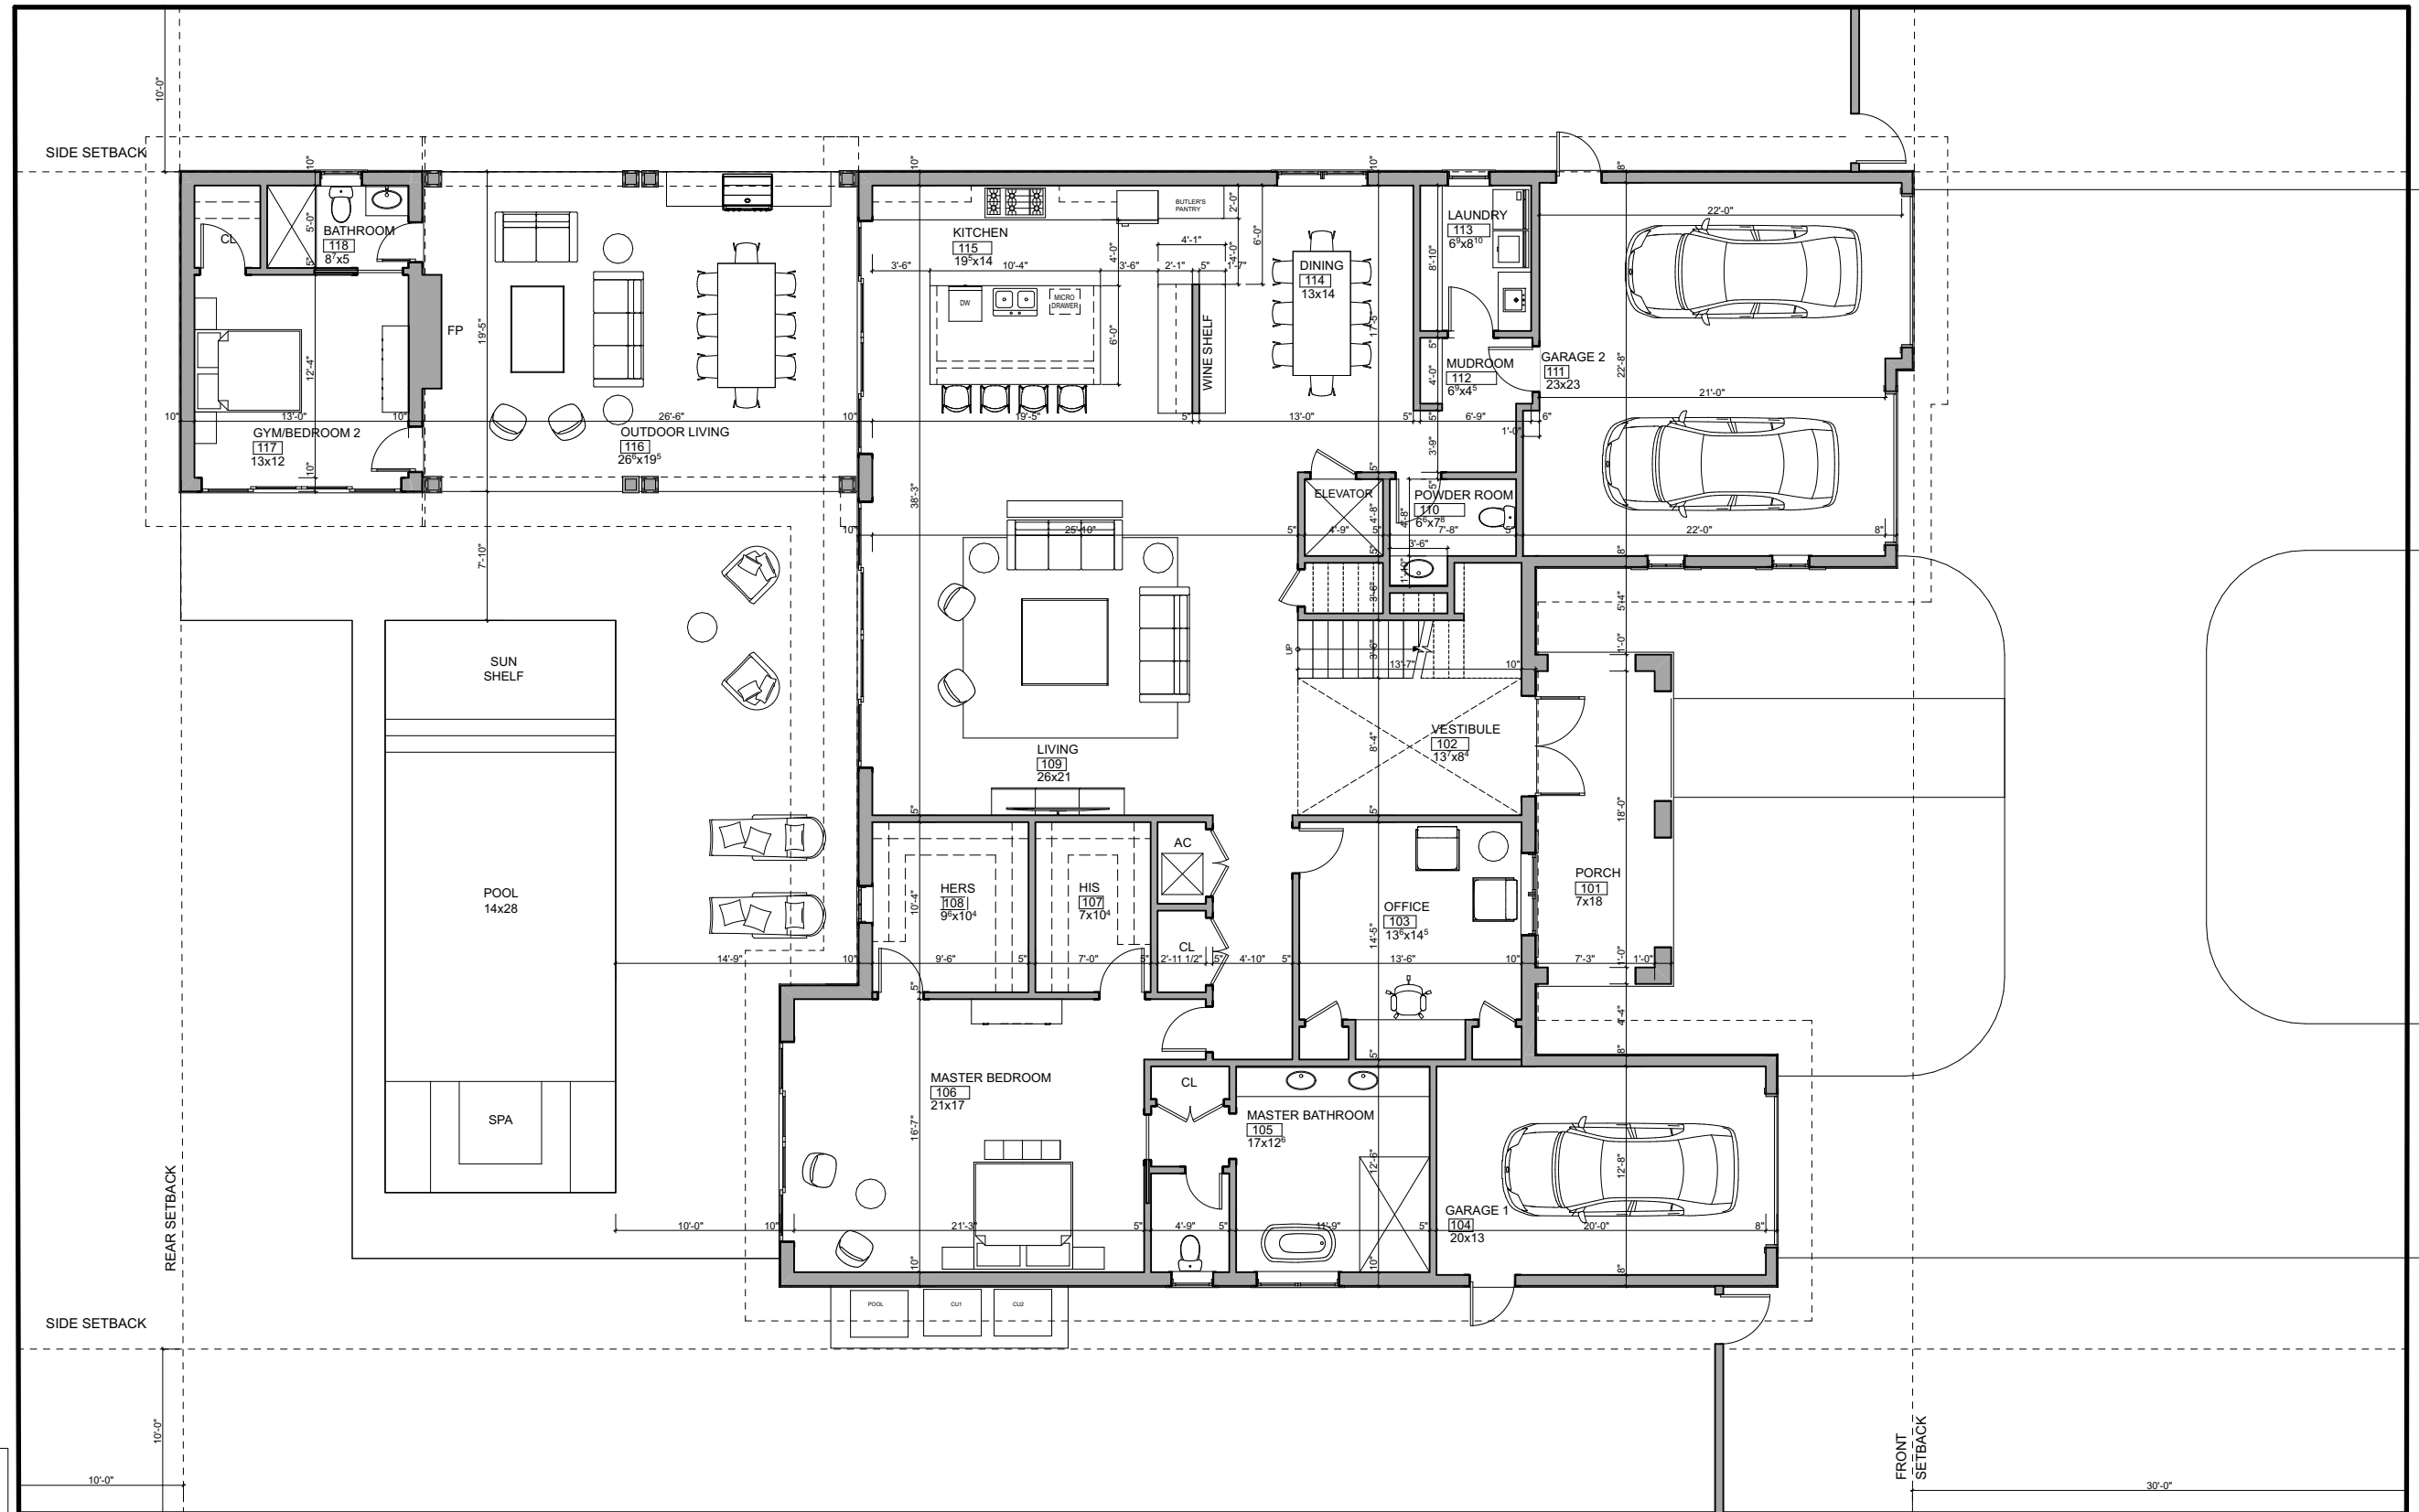


| AREAS | |
|----------------|----------------------|
| 1ST FLOOR | 2,756 SF (UNDER AIR) |
| 2ND FLOOR | 2,035 SF (UNDER AIR) |
| GYM/BEDROOM 2 | 285 SF (UNDER AIR) |
| TOTAL | 5,076 SF (UNDER AIR) |
| | |
| GARAGE 1 | 285 SF |
| GARAGE 2 | 556 SF |
| OUTDOOR LIVING | 513 SF |
| TOTAL | 1,354 SF |
| | |
| GRAND TOTAL | 6,430 SF |
| SITE AREA | 13,286 SF |

1 First Floor
 A1 SCALE: 3/32" = 1'-0"

Approval By Owner
 Initials _____



318 Palm Trail Delray Beach, Florida 33483

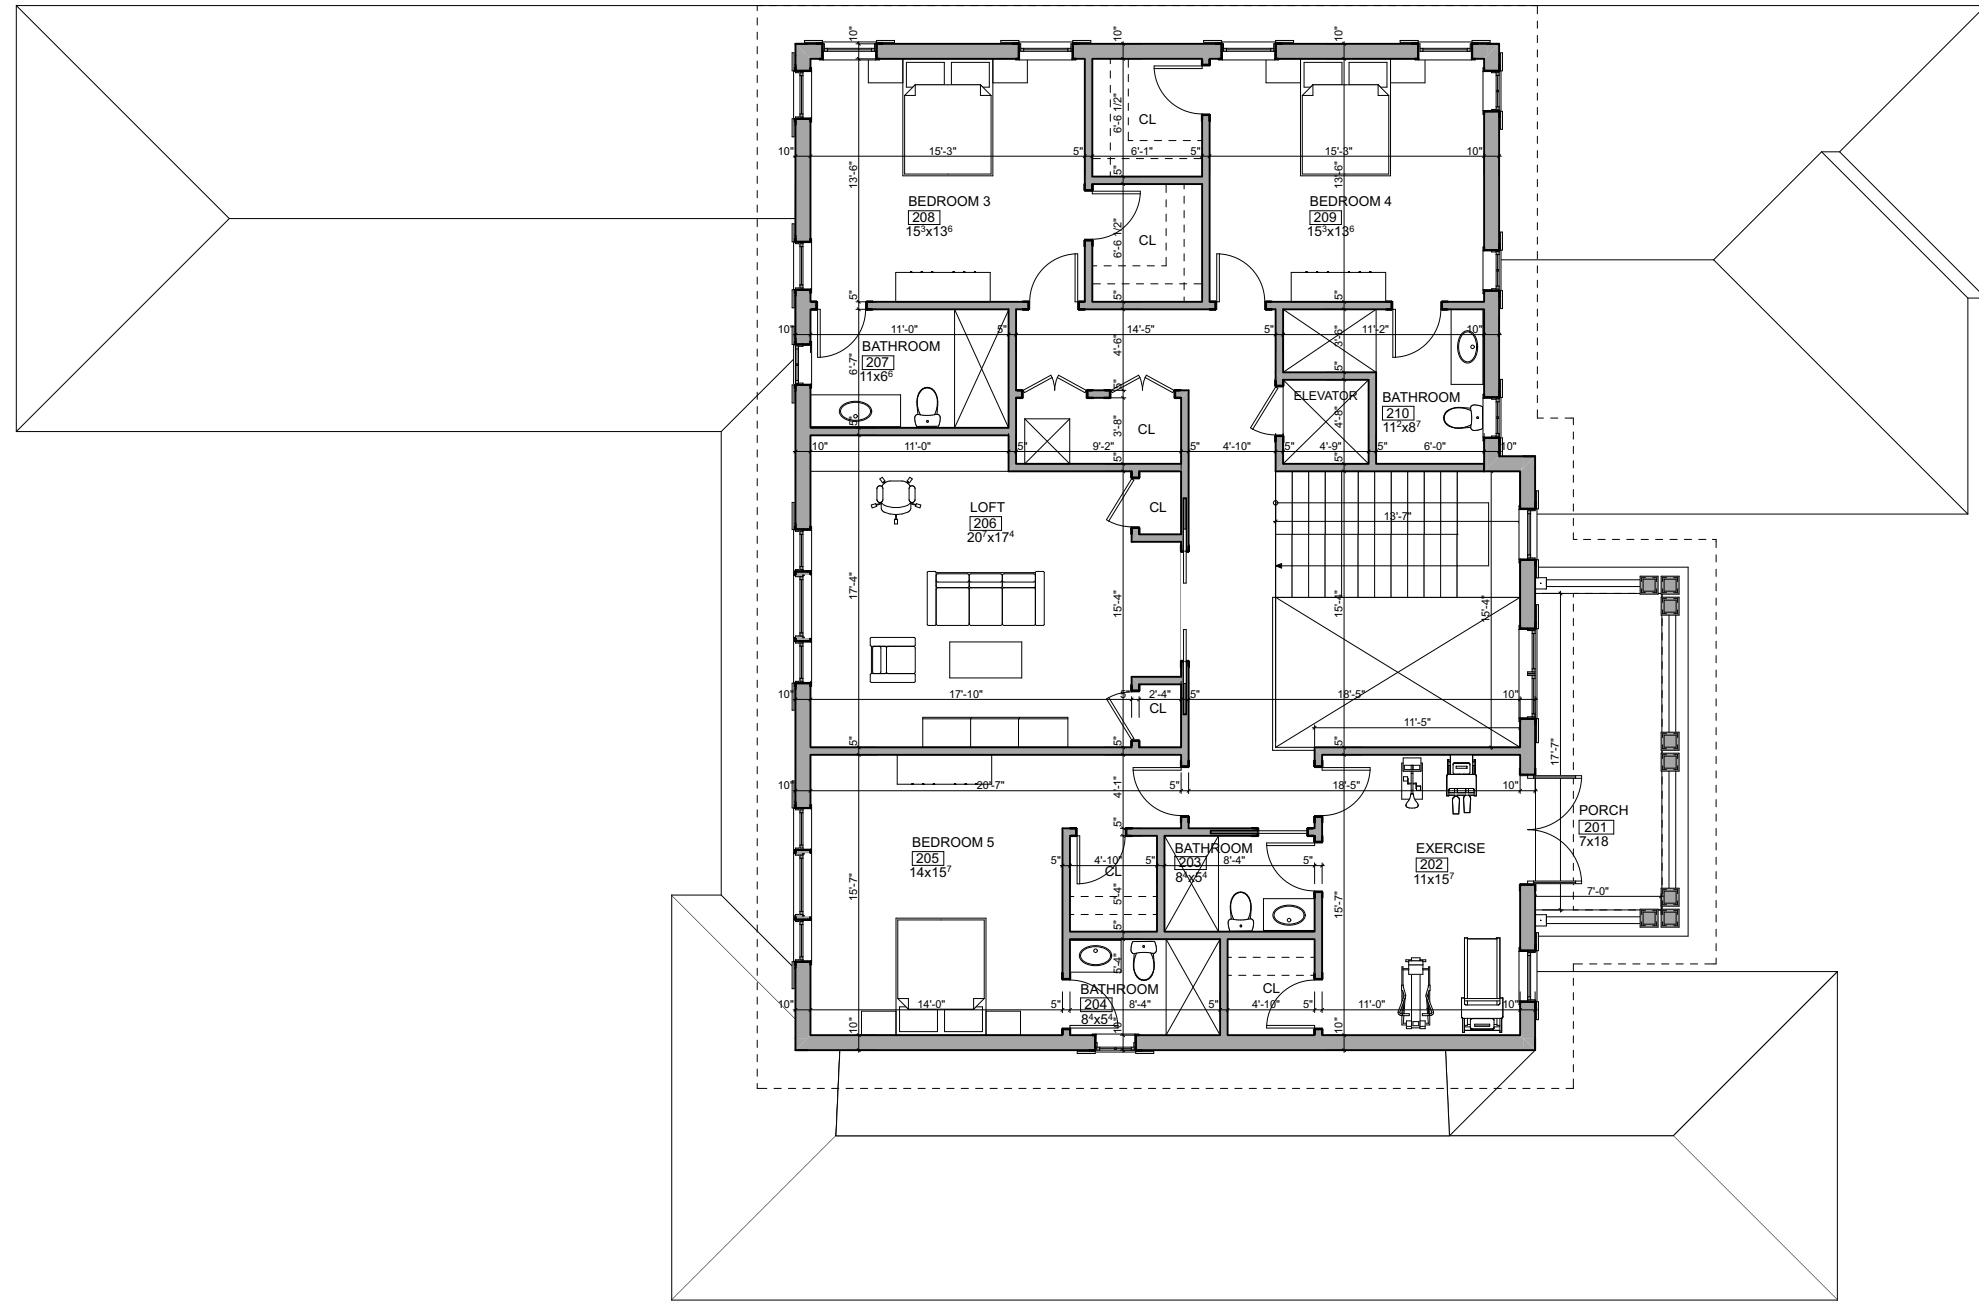

AREAS

1ST FLOOR 2,756 SF (UNDER AIR)
 2ND FLOOR 2,035 SF (UNDER AIR)
 GYM/BEDROOM 2 285 SF (UNDER AIR)
 TOTAL 5,076 SF (UNDER AIR)

GARAGE 1 285 SF
 GARAGE 2 556 SF
 OUTDOOR LIVING 513 SF
 TOTAL 1,354 SF

GRAND TOTAL 6,430 SF
 SITE AREA 13,286 SF

2 Second Floor
A2 SCALE: 3/32" = 1'-0"

Approval By Owner
 Initials _____



318 Palm Trail Delray Beach, Florida 33483



Approval By Owner
Initials _____






Approval By Owner
Initials _____



318 Palm Trail Delray Beach, Florida 33483

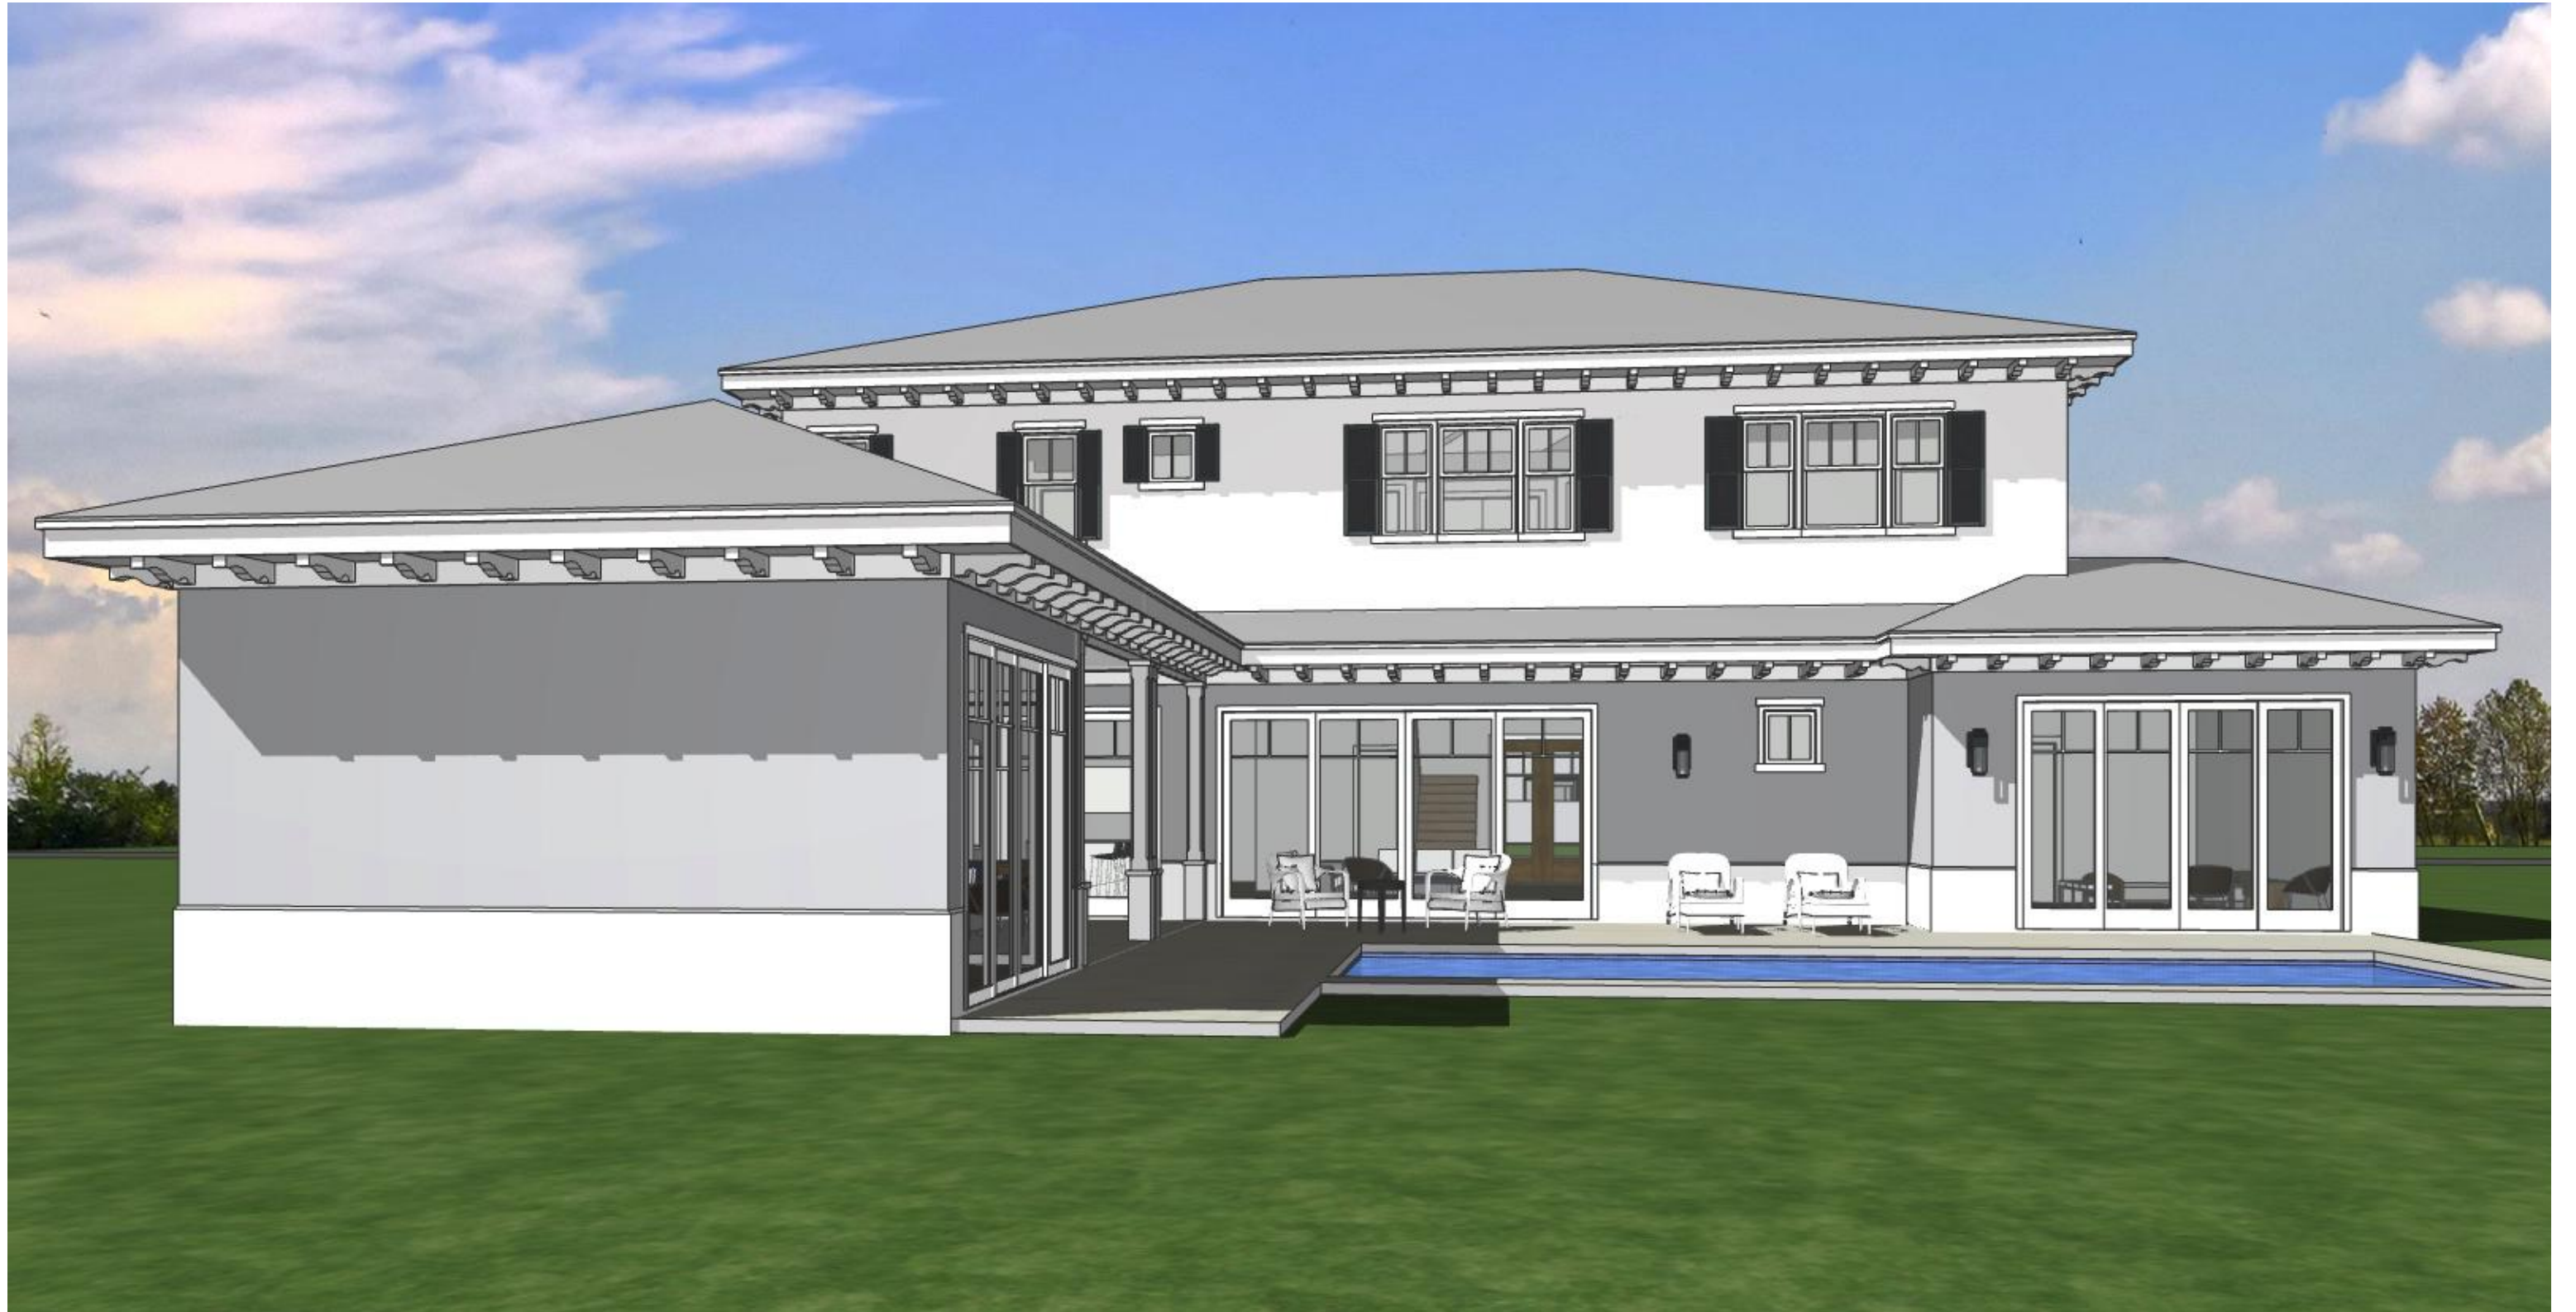

Approval By Owner
Initials _____



318 Palm Trail Delray Beach, Florida 33483



Approval By Owner
Initials _____



318 Palm Trail Delray Beach, Florida 33483